



Existing Floor Plan

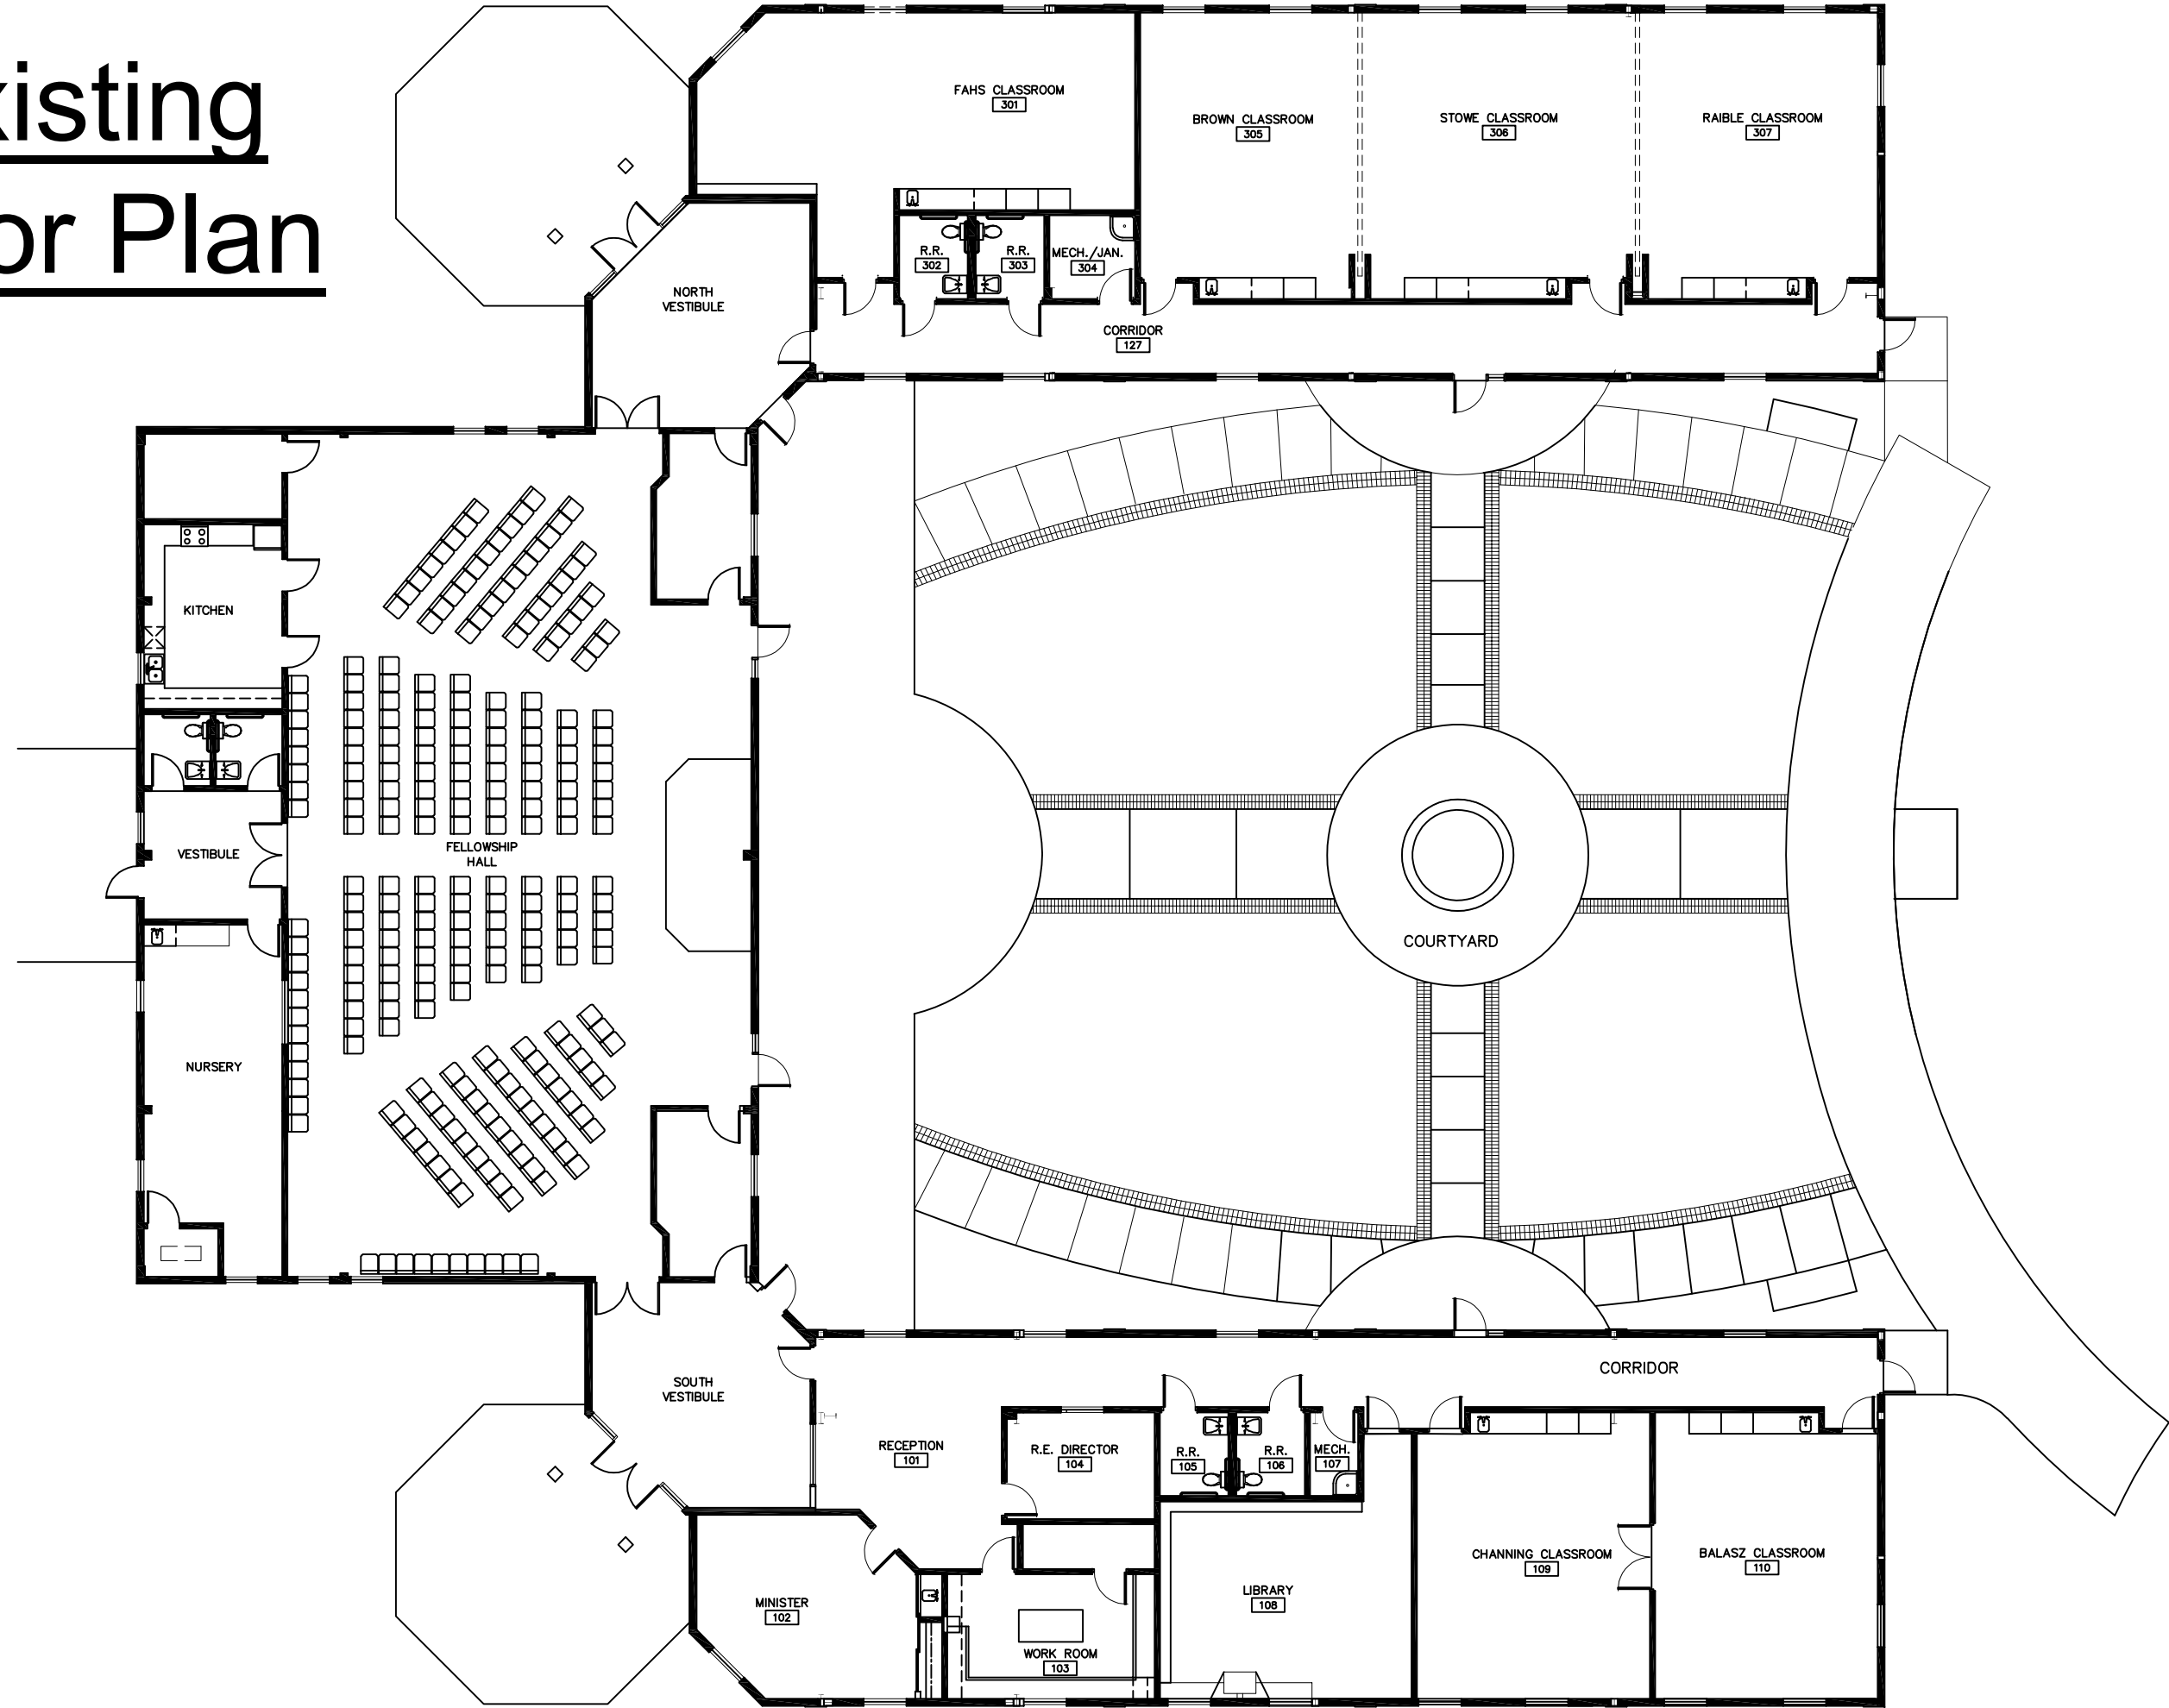

EXISTING SITE PLAN with DOUGLAS PROPERTY

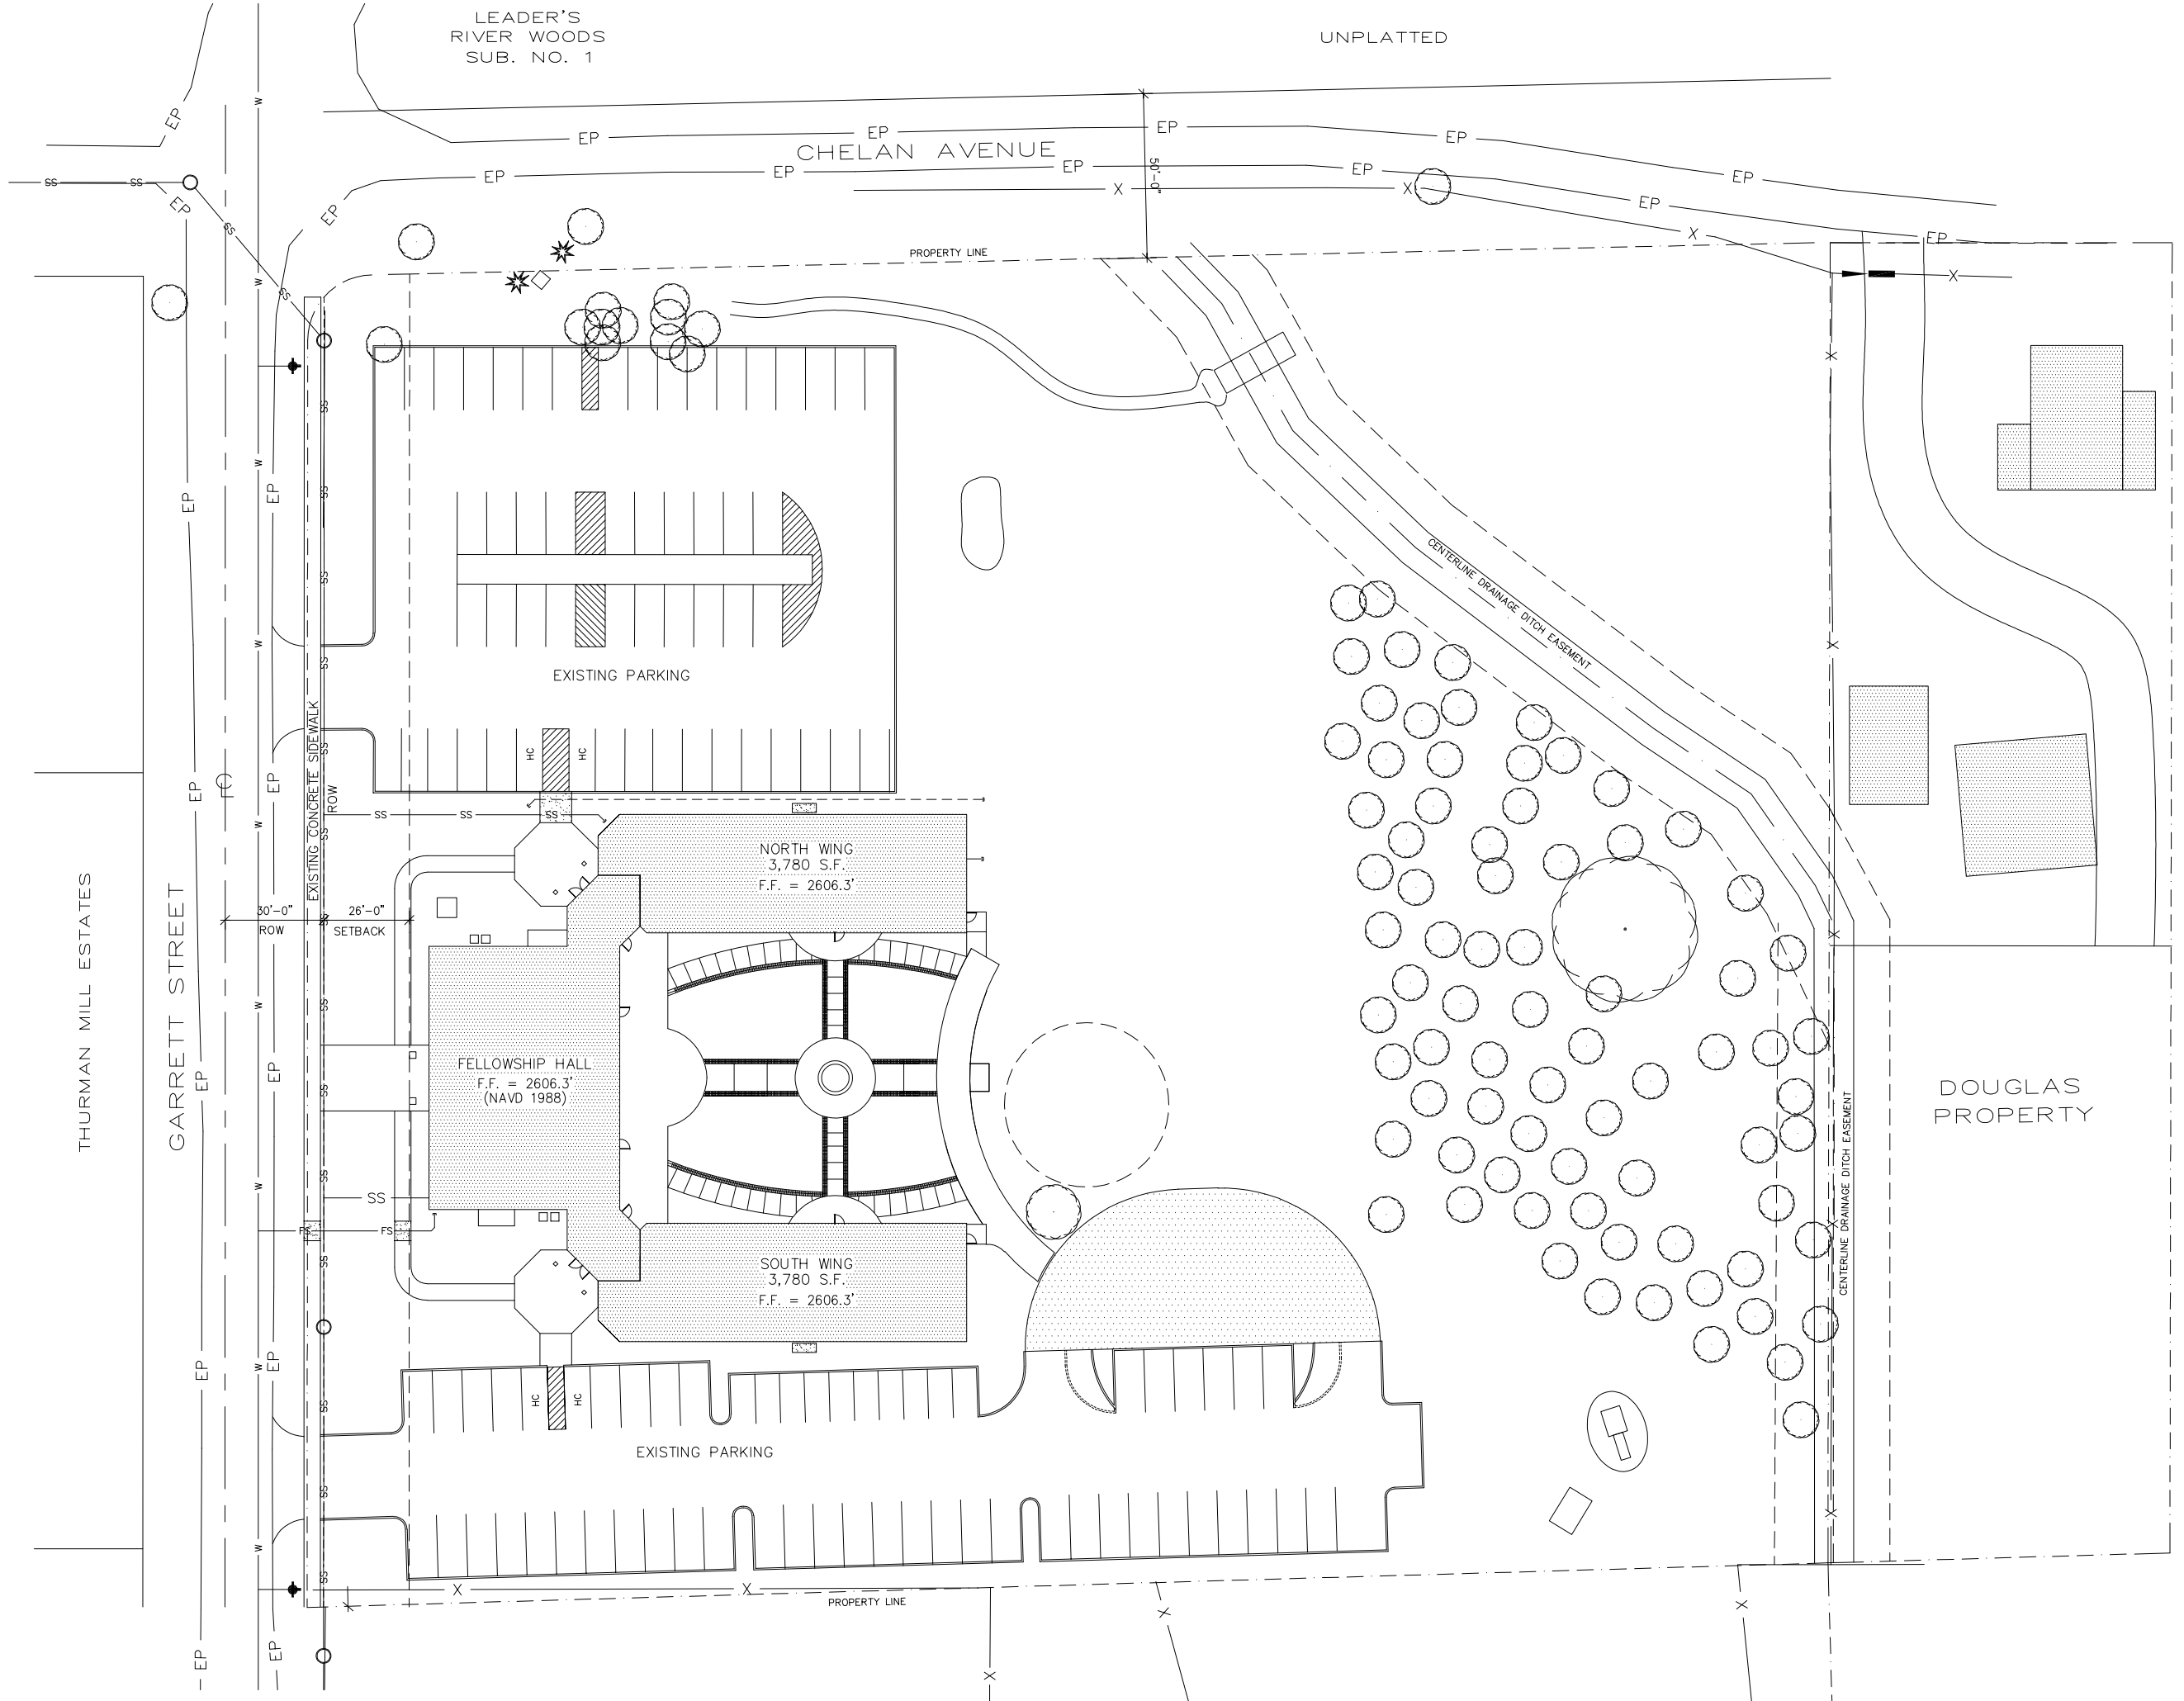

LEADER'S RIVER WOODS SUB. NO. 1

UNPLATTED

CHELAN AVENUE

THURMAN MILL ESTATES

GARRETT STREET

EXISTING PARKING

FELLOWSHIP HALL
F.F. = 2606.3'
(NAVD 1988)

NORTH WING
3,780 S.F.
F.F. = 2606.3'

SOUTH WING
3,780 S.F.
F.F. = 2606.3'

EXISTING PARKING

DOUGLAS PROPERTY



CENTERLINE DRAINAGE DITCH EASEMENT

CENTERLINE DRAINAGE DITCH EASEMENT

PROPERTY LINE

PROPERTY LINE

PHASE I of ORIGINAL 1994 CONSTRUCTION

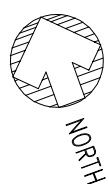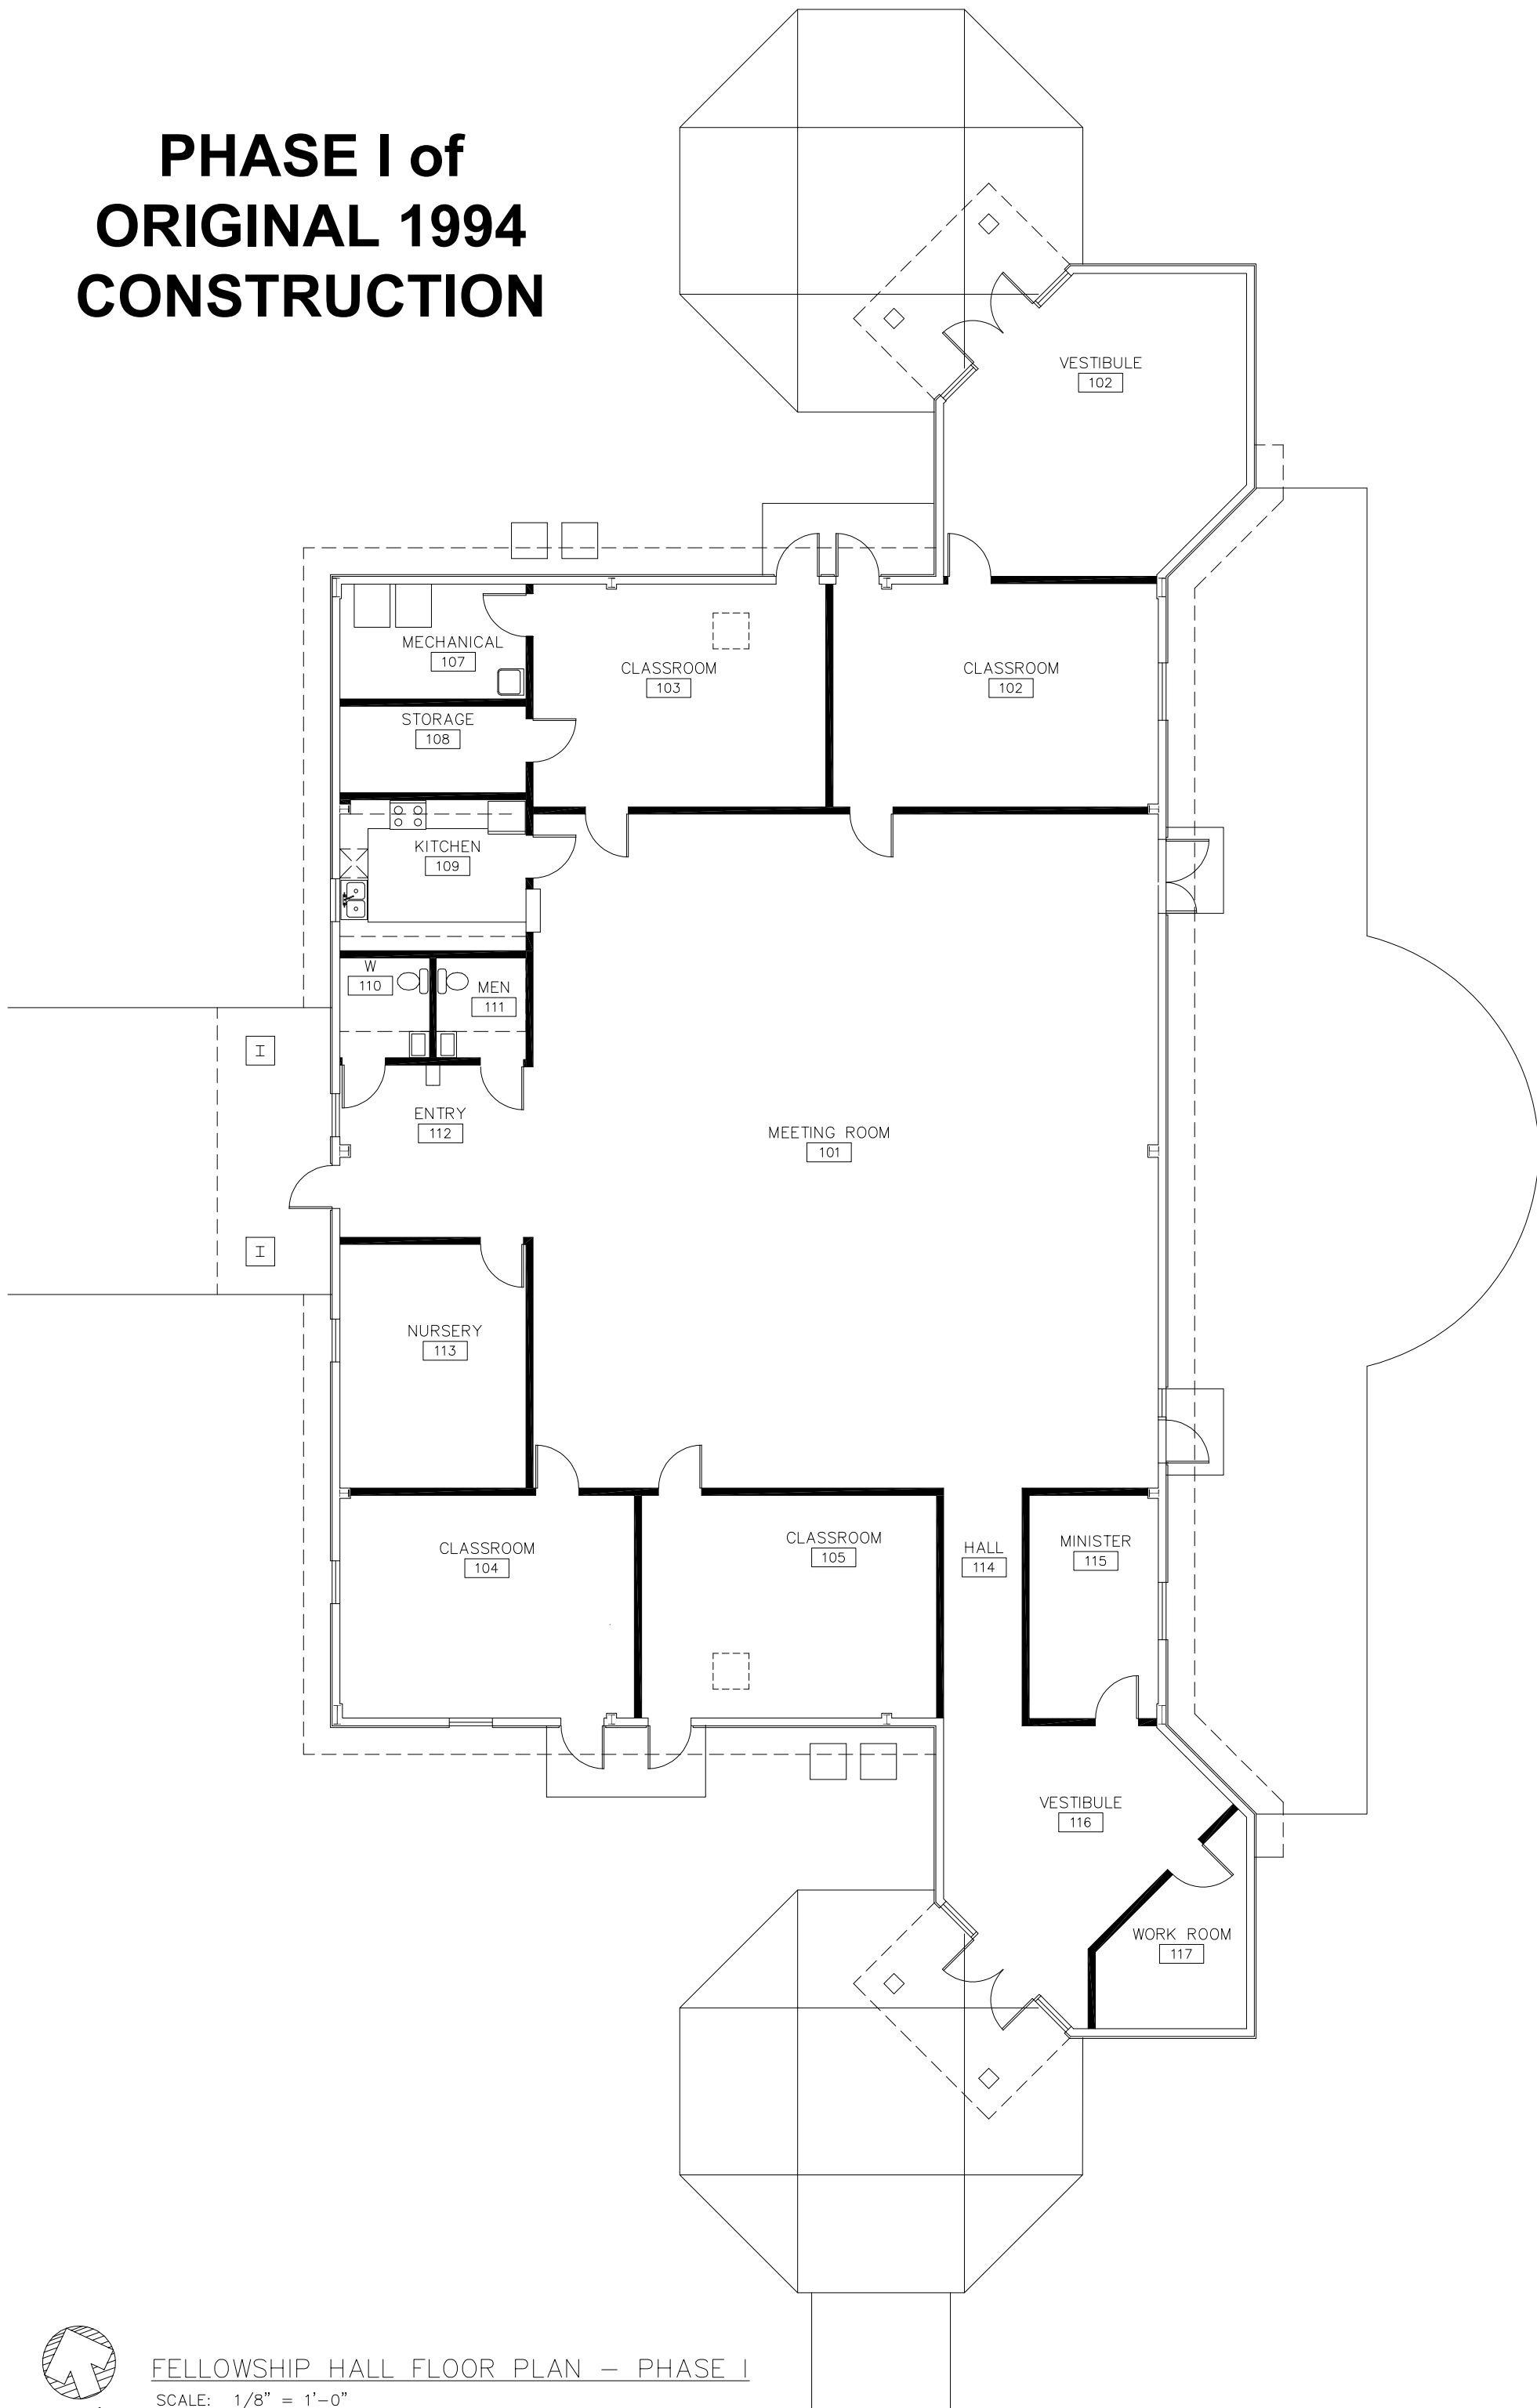

FELLOWSHIP HALL FLOOR PLAN – PHASE I

SCALE: 1/8" = 1'-0"

PROPOSED REMODEL/ADDITION POSSIBILITIES

